

1、SPECIFICATIONS:

Current Rating : 3.0 A
 Voltage Rating : 250V AC
 Contact Resistance : 20mΩ Max
 Insulation Resistance : 1000MΩ Min
 Withstand Voltage : 1000V AC/minute
 Operation Temperature : -40° C ~ +105° C

2、MATERIALS:

Contact Material : Copper Alloy
 Contact Plating : Gold/1in Plated over Ni
 Insulator Material : PA6T BK (UL94V-0)
 Max Processing Temp : 230° C for 30 Seconds
 260° C for 5~10 Seconds



Ordering Informations

4612 XXX X N XX R A XX
 ① ② ③ ④ ⑤ ⑥ ⑦ ⑧

- ① 4612 BOX Header- 2.54 Series Short Type (B8.8MM)
- ② XX NO. of Contacts 006=6PIN 008~0086P
- ③ X Insulator Material A=PBT C=PA6T D=PA9T F=LP
- ④ N Posts #=Flth Posts N=Flthout Posts
- ⑤ XX Contact Plated G=Gold Flash G0=0.8U" Gold G1=1U" Gold G5=10U" Gold S=Fln Plated
- ⑥ R Mounting Type D=DIP R=Right Angle M=SMT Z=Recomment
- ⑦ A Packing O=Plg Bag T=tube A=Tray P=Wyar-Tube Re=Reel-CAP M=Var-Reel
- ⑧ XX Serial NO. 01 01~99

苏州金维益电子科技有限公司
SUZHOU JINWEIYI ELECTRONICS & TECH CO.,LTD

物料规格 PART NO.	物料编码 MATERIAL NO.	图号 DWG NO.	视图 PROJECTION	制图 DRAWING	审核 CHECKED	批准 APPROVED	客户料号 CUSTOMER COPY	日期 DATE	变更人 CHANGER	变更日期 DATE	变更编号 ECN NO.	描述 DESCRIPTION
2.54筒牛_短款_中弯针	4612XXXXXXRAXX	20250313003		2025.03.13	Robert Luo	2025.03.13	Pop Zhong	2025.03.13	Pop Zhong	21.03.03	210303001	优化版面

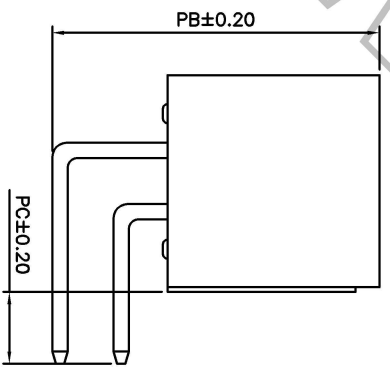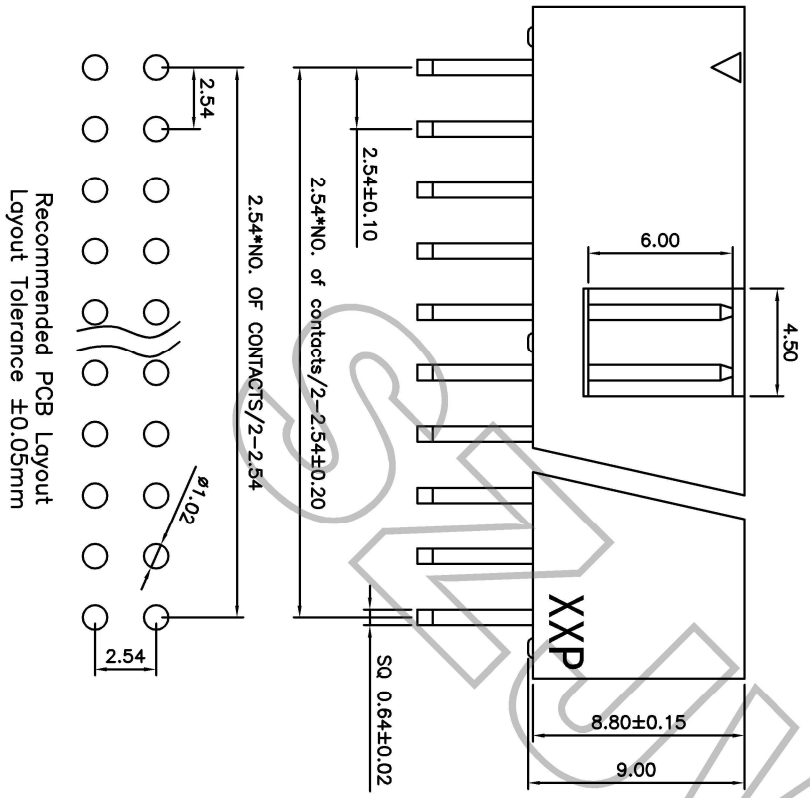

STANDARD	OTHERWISE SPECIFIED
PB 13.60	X ~~~~ ±0.30 .XX ~~~~ ±0.20 XXX ~~~~ ±0.10 ANGLE ~~~~ ±5°
PC 3.00	

A1	210303001	优化版面	21.03.03	Pop Zhong	客户料号	20250313003	视图	制图	2025.03.13	审核	批准	客户料号	2025.03.13	变更人	变更日期	变更编号	描述
A0																	
REV NO.	ECN NO.	描述	变更日期	变更人	CUSTOMER COPY	单码	1 OF 1	物料规格	物料编码	图号	视图	物料规格	物料编码	图号	视图	物料规格	物料编码